
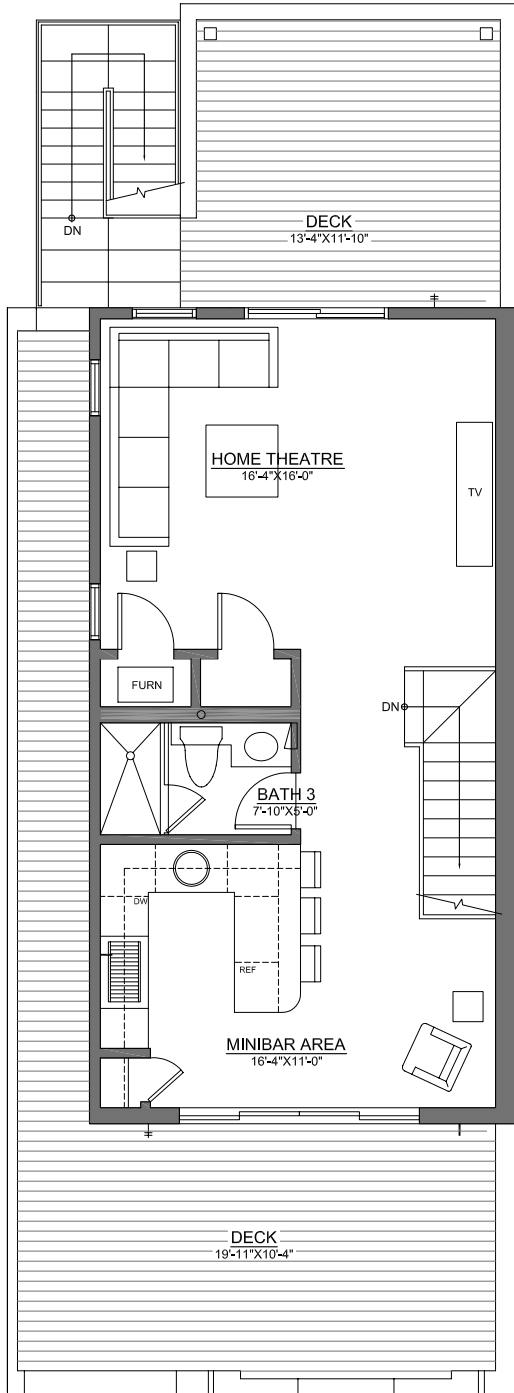
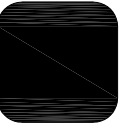
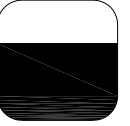
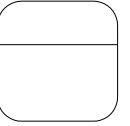



SPACE

ARCHITECTS + PLANNERS

687 NORTH MILLWAUKEE CHICAGO ILLINOIS 60622 312.829.0666

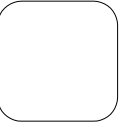

1 THIRD FLOOR PLAN
1/8" = 1'-0"

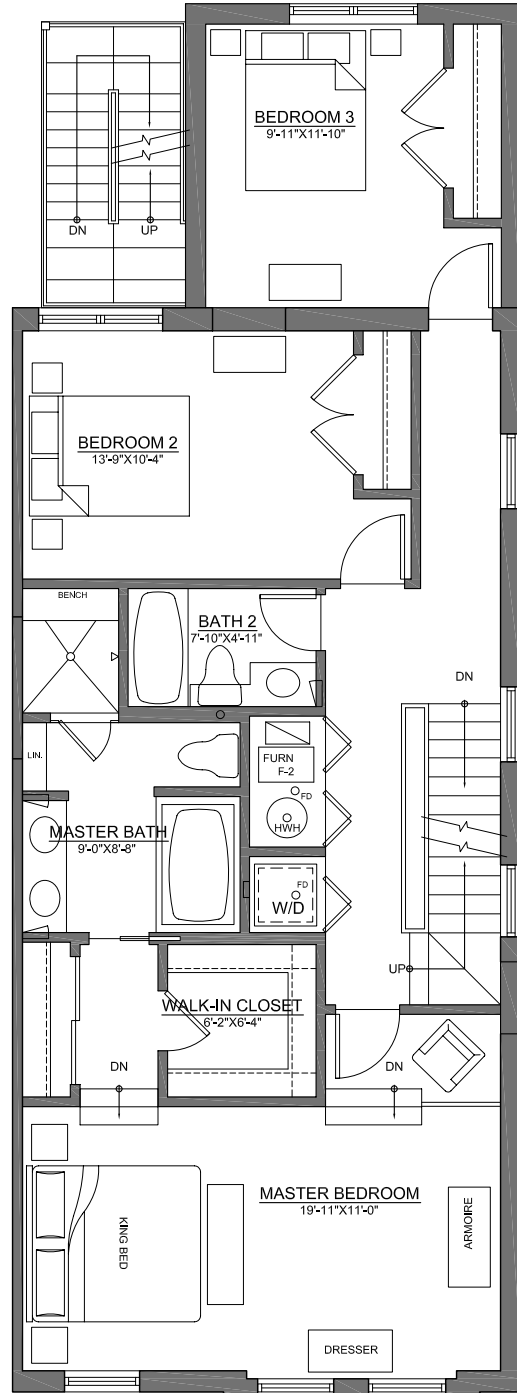

2 SECOND FLOOR PLAN
1/8" = 1'-0"

2218 WEST MEDILL STREET

FLOOR PLANS

© 09.26.05





NOTE: ALL DIMENSIONS ARE APPROXIMATE.
PLANS ARE NOT TO SCALE. ALL
PLANS AND SPECIFICATIONS ARE
SUBJECT TO CHANGE AND REVISION
WITHOUT NOTICE.

ROOM DIMENSIONS ARE INTERIOR
MEASUREMENTS. FURNITURE
INDICATED IS FOR SCALE ONLY.
WASHER AND DRYER BY PURCHASER.

SPACE


ARCHITECTS + PLANNERS

687 NORTH MILWAUKEE CHICAGO ILLINOIS 60622 312.829.6886

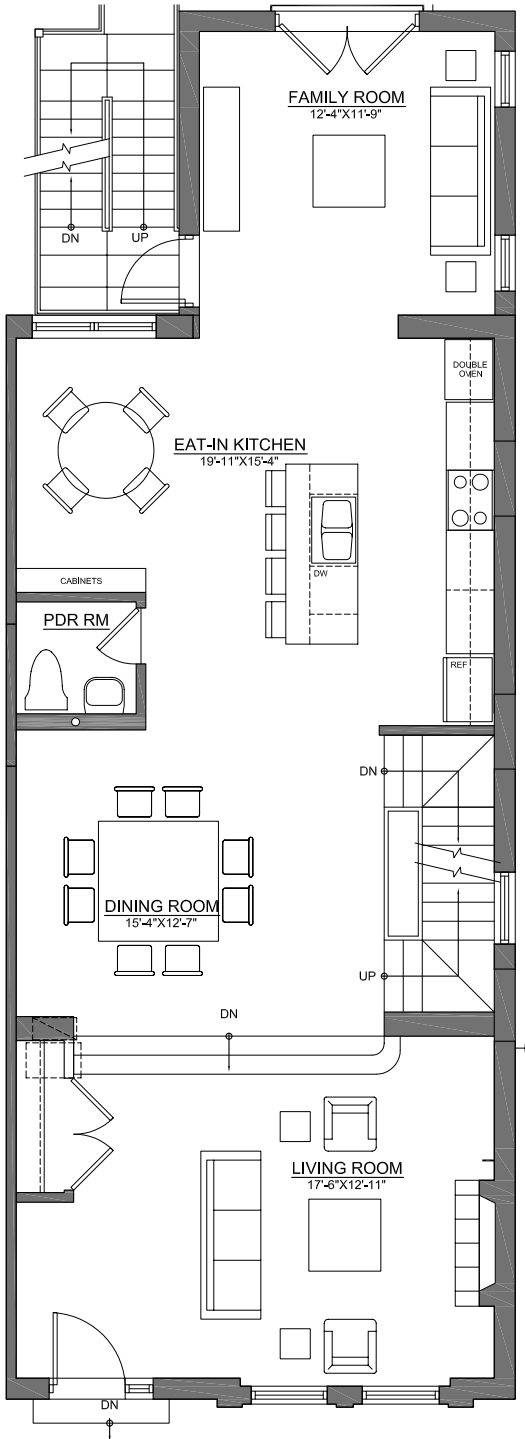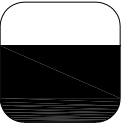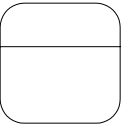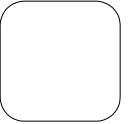

3 FIRST FLOOR PLAN

1/8" = 1'-0"

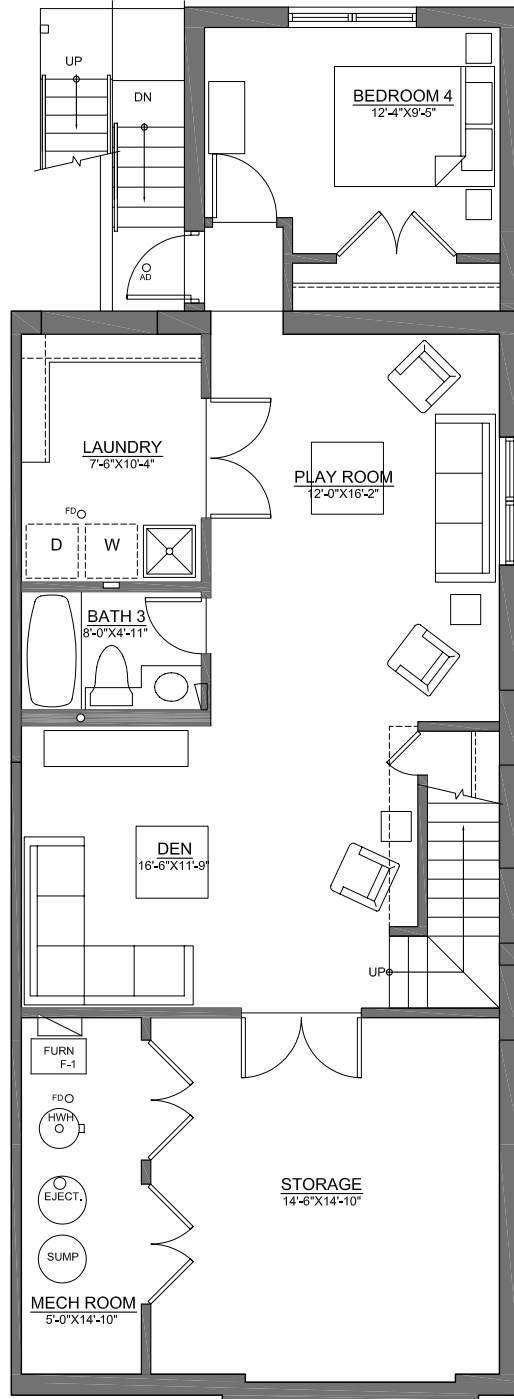

4 BASEMENT PLAN

1/8" = 1'-0"


2218 WEST MEDILL STREET

FLOOR PLANS

© 09.26.05

NOTE: ALL DIMENSIONS ARE APPROXIMATE. PLANS ARE NOT TO SCALE. ALL PLANS AND SPECIFICATIONS ARE SUBJECT TO CHANGE AND REVISION WITHOUT NOTICE.

ROOM DIMENSIONS ARE INTERIOR MEASUREMENTS. FURNITURE INDICATED IS FOR SCALE ONLY. WASHER AND DRYER BY PURCHASER.

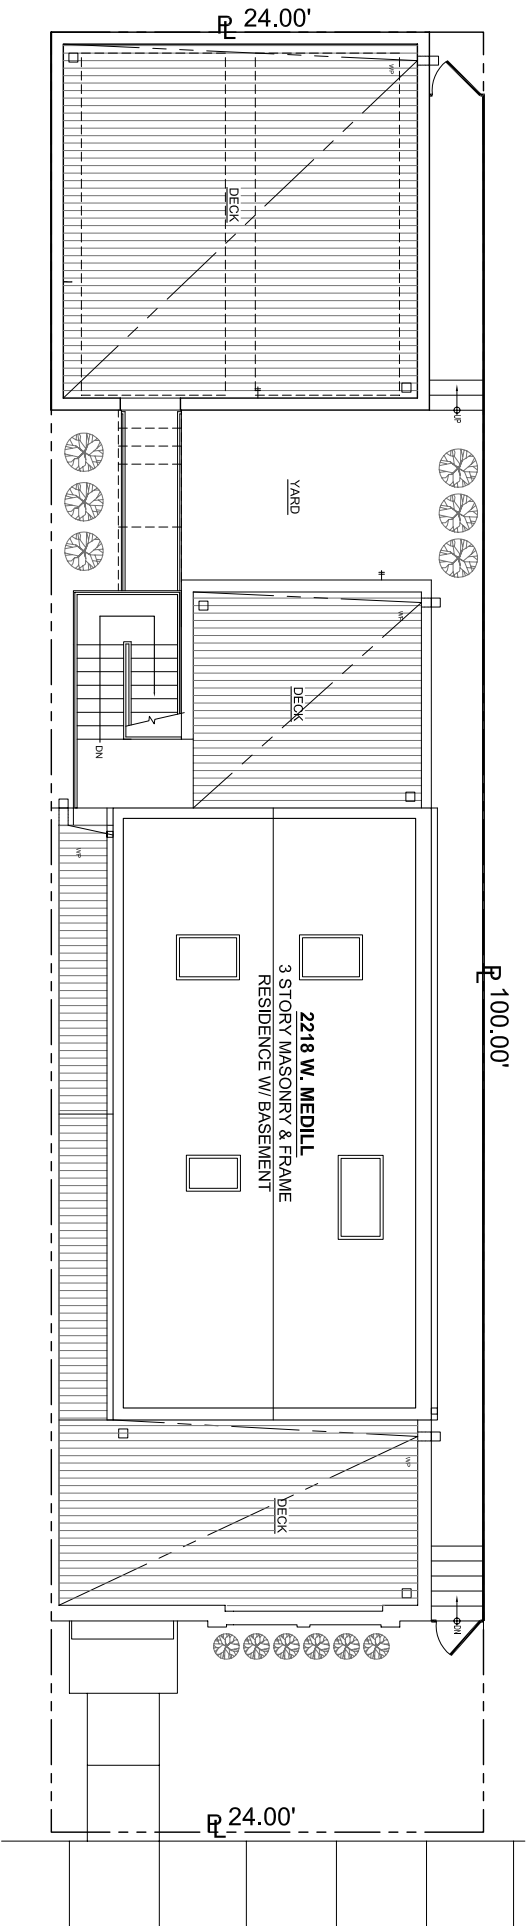

2218 WEST MEDILL STREET
SITE PLAN
© 09.26.05